


*NO DIVISIONS ALLOWED BEYOND THIS
CUL-DE-SAC LIMIT LENGTH
ZONING A-20 AND AE-37

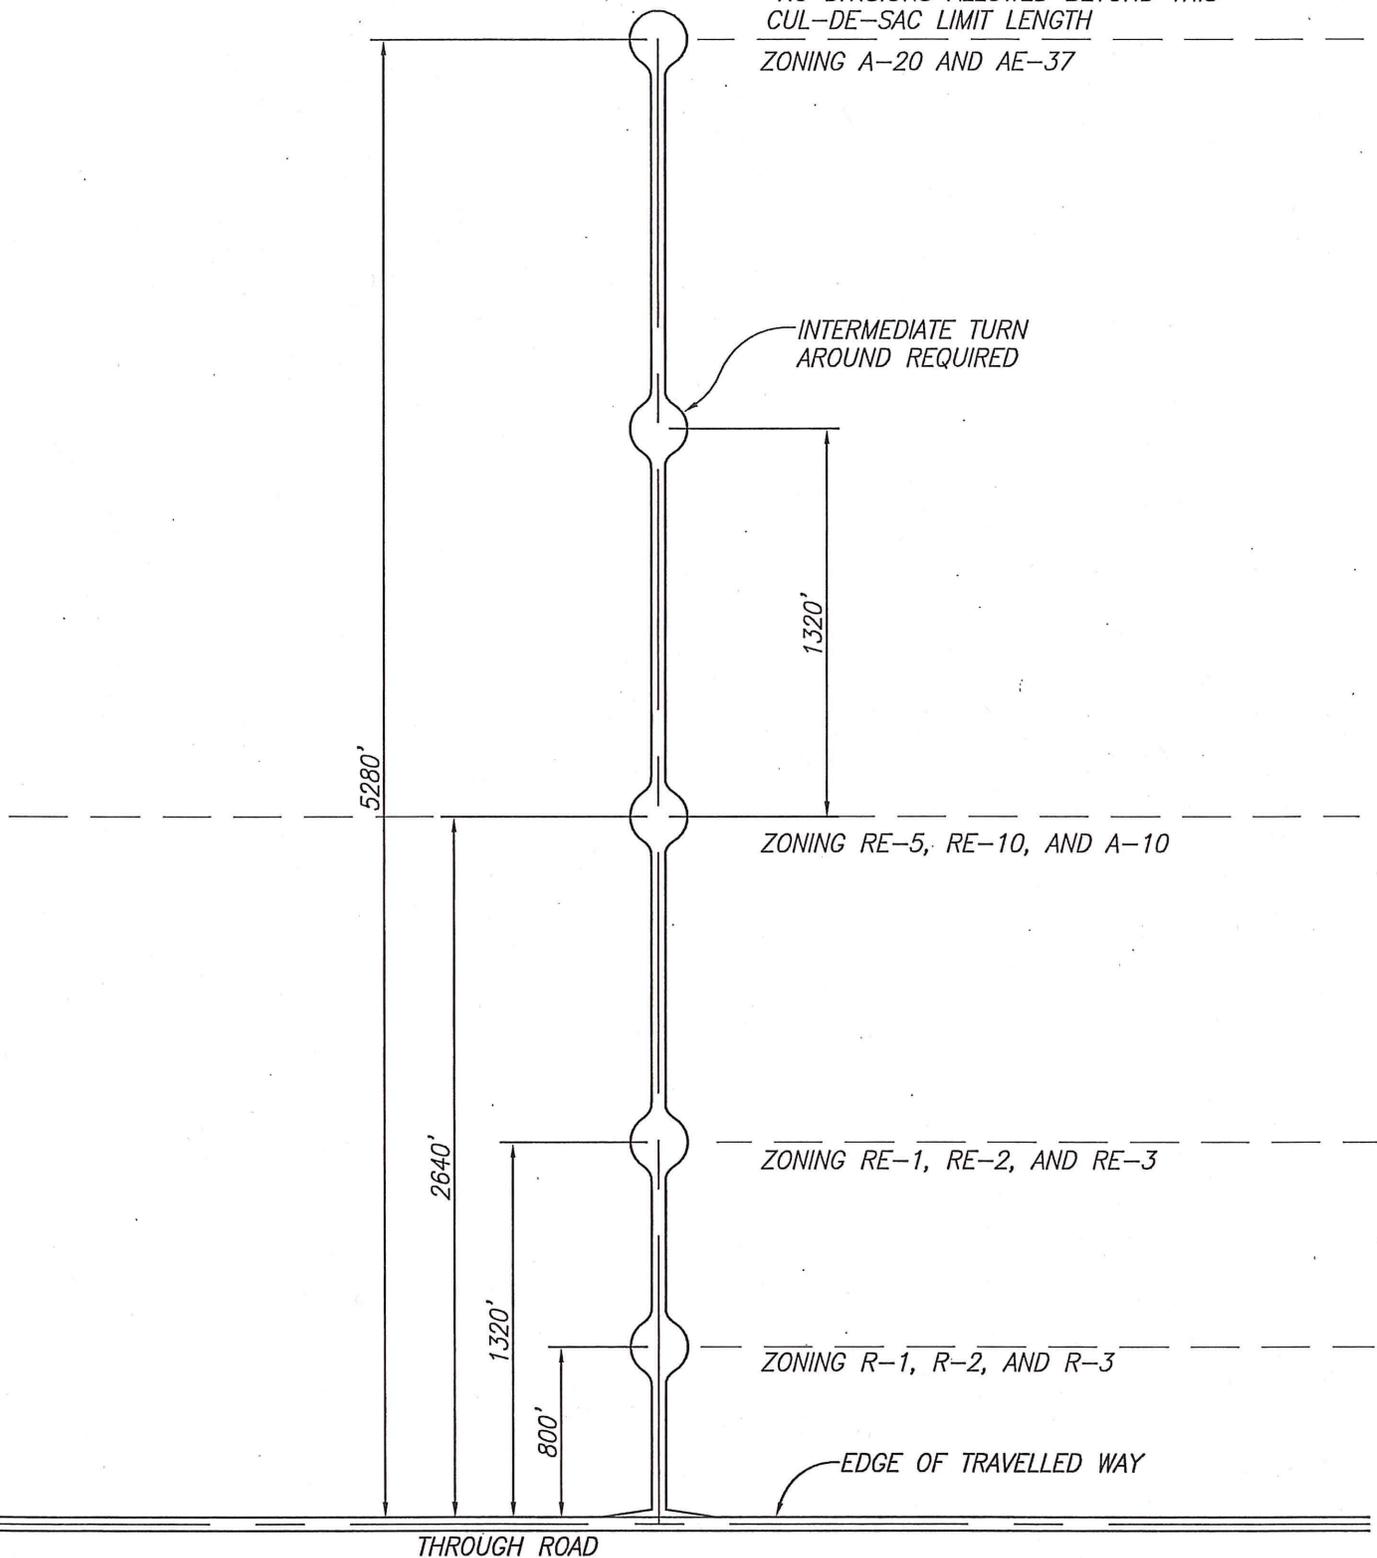

*PARCELS SERVED BY DRIVEWAY ACCESS ONLY

TUOLUMNE COUNTY
COMMUNITY RESOURCES AGENCY

2 SOUTH GREEN STREET
SONORA, CALIFORNIA 95370
PHONE (209) 533-5633
FAX (209) 533-5698

EXHIBIT
MAP OF CUL-DE-SAC LIMITS

SHEET

SHEET 1 OF 1

SCALE

VERTICAL: 1"=NA
HORIZONTAL: 1"=NA

BRIDGE NO.:
NA