



39 PM 1

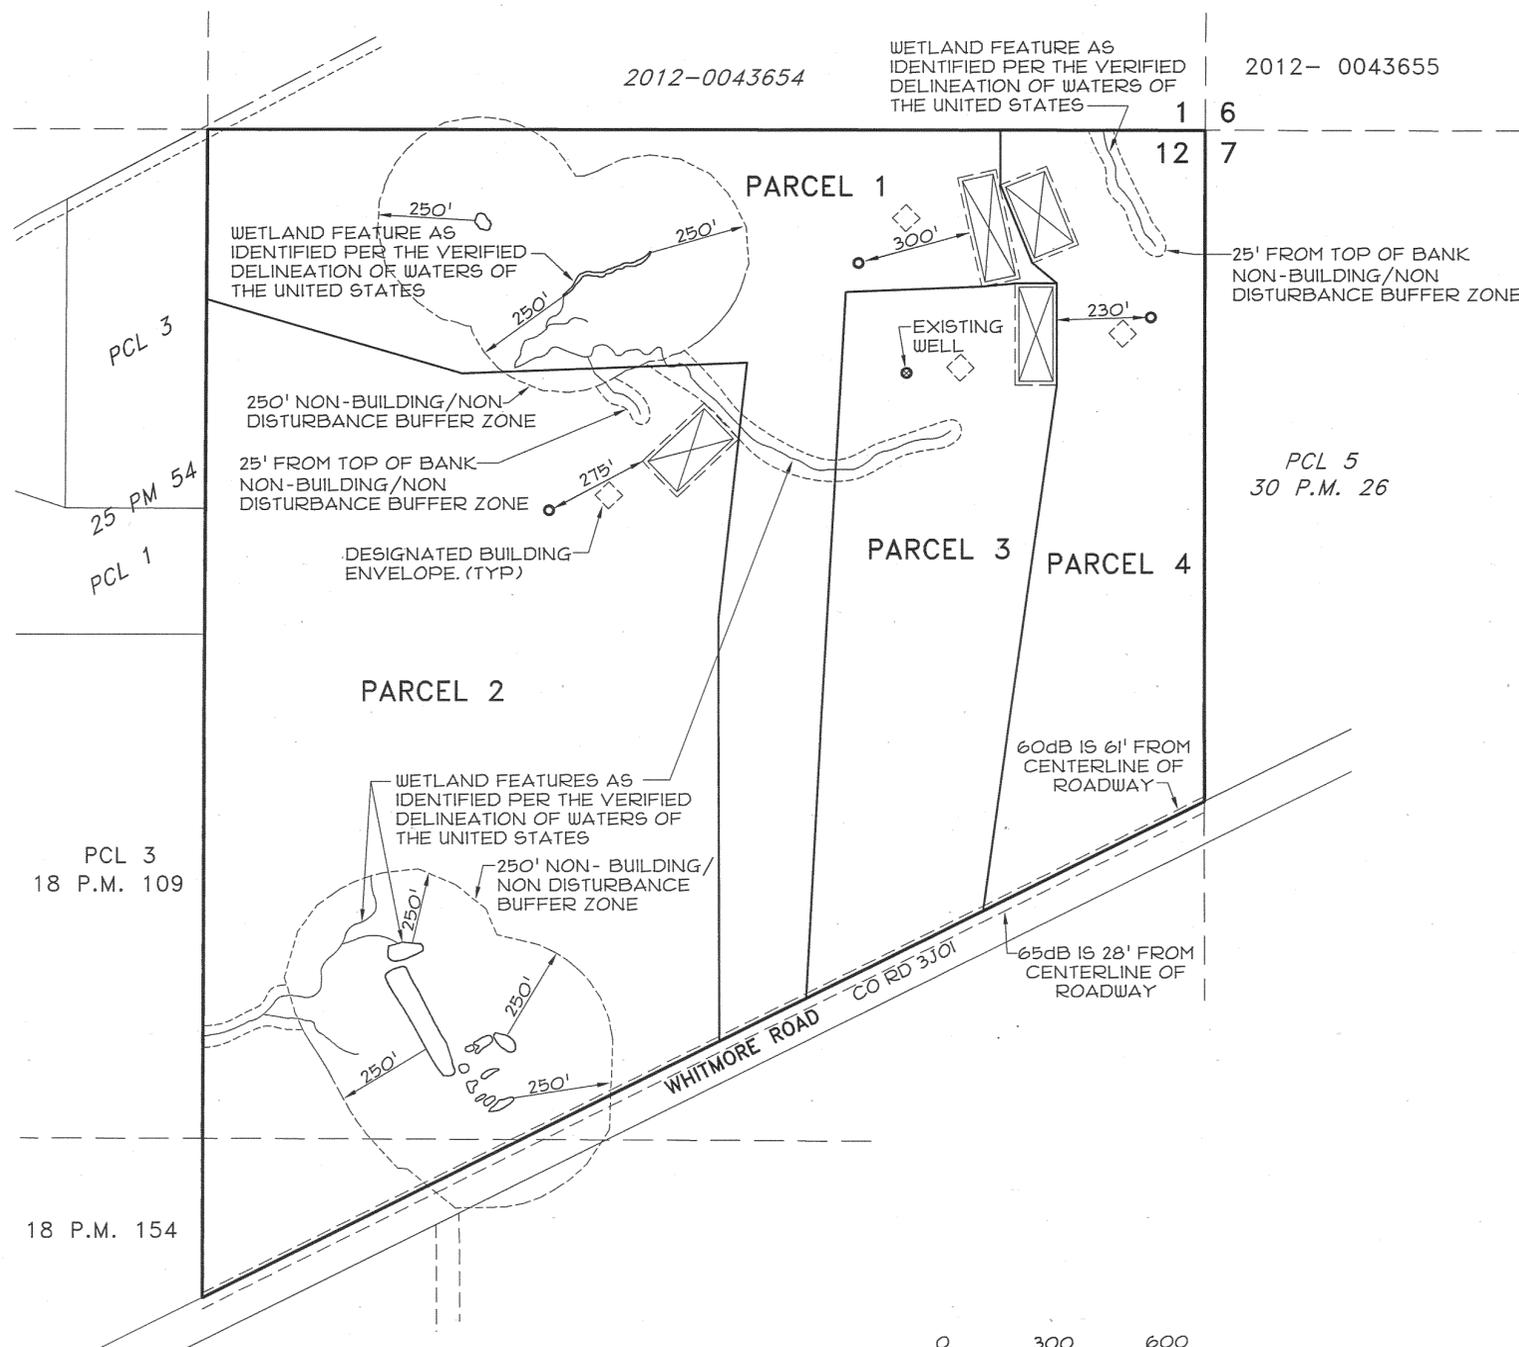

LEGEND

- PROPOSED WELL SITE
- ◊ DESIGNATED SEWAGE DISPOSAL AREAS

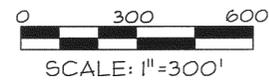

PARCEL MAP 09-002
 A DIVISION OF PARCEL 3 OF PLA 08-044 PER DOC. NO. 2009-0005949 BEING A PORTION OF THE EAST HALF OF SEC. 12, T.31 N., R.3 W., M.D.M., IN THE UNINCORPORATED TERRITORY OF SHASTA COUNTY, CALIFORNIA
SAL A. ARRIA
 2011 - 0004580

JANUARY, 2014 3 OF 4

DOMINICK'S
 CIVIL ENGINEERING AND SURVEYING
 P.O. BOX 1216
 RED BLUFF, CA. 96080
 530-529-3560